


BLOOM FIELDS

Township

@Anantharam Road, Bhongir.

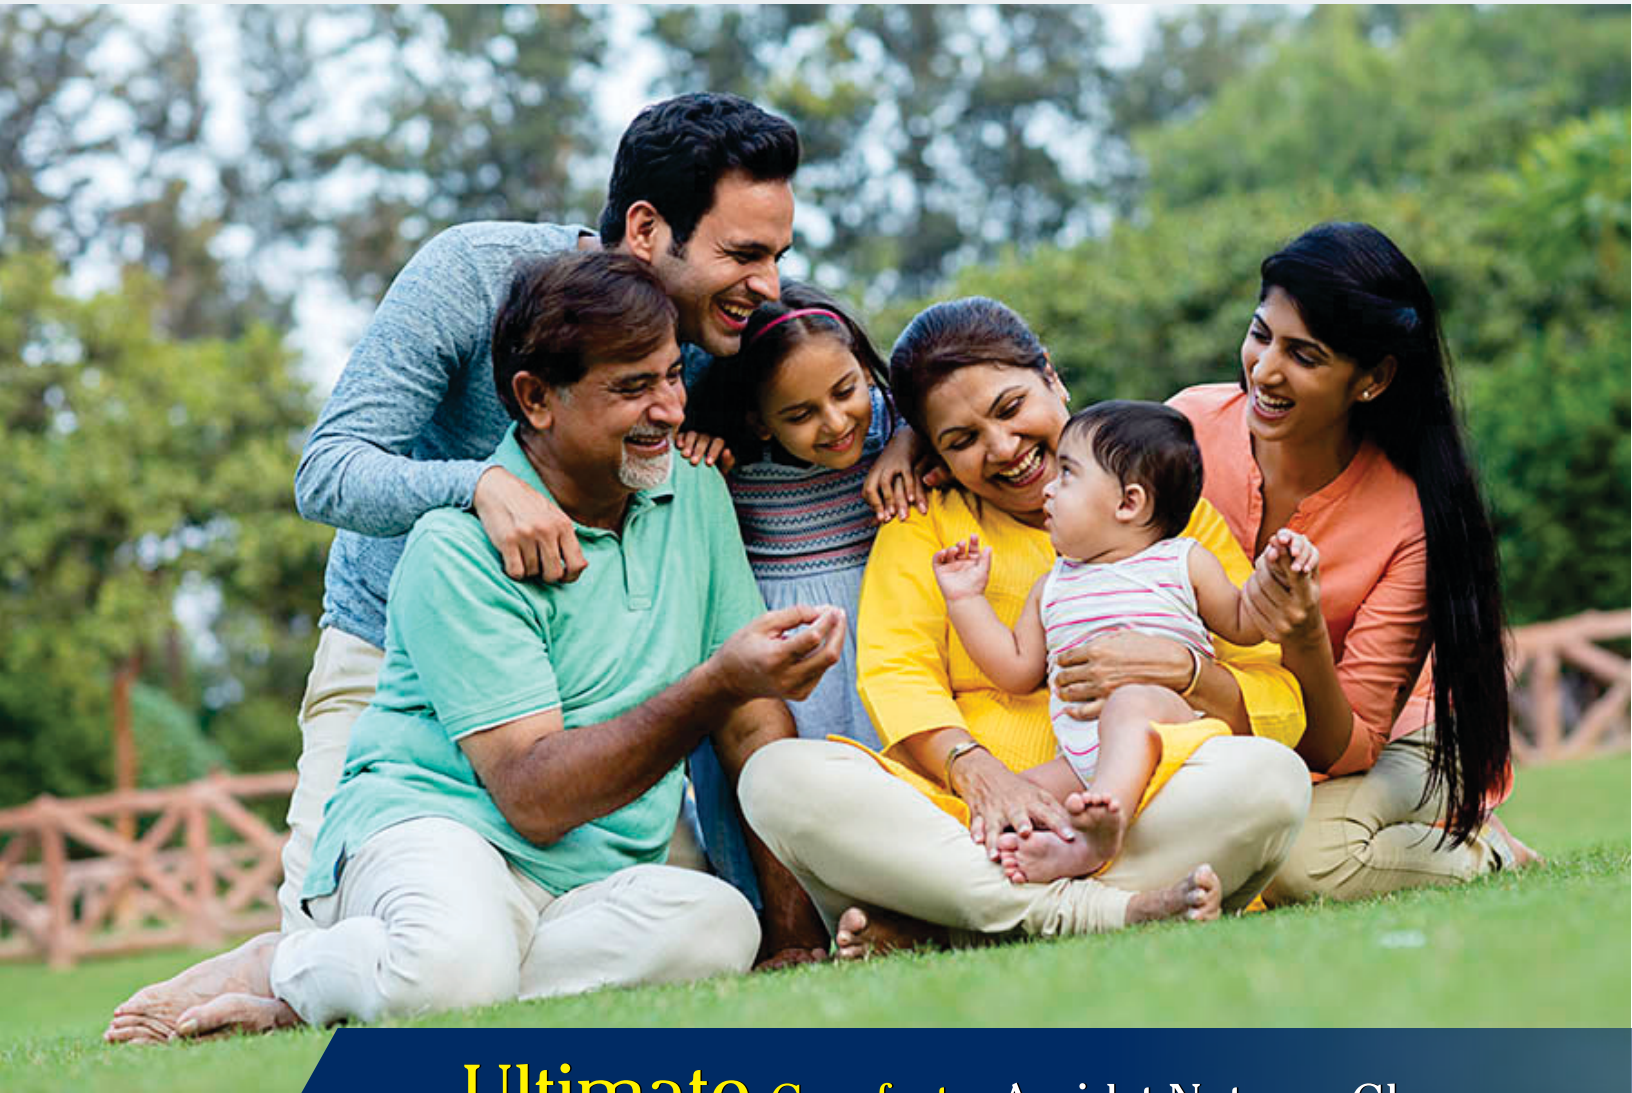

Ultimate Comfort... Amidst Nature's Glory...

A Project by
SREE VINAYAKA
DEVELOPERS

hmda
LAYOUT

We stand for a high standard of quality and have successfully completed several ventures in and around Hyderabad.

We have 15 years of experience. Every Venture is a hallmark to this organization. We give hassle free title, commitment to the customers and deliver more than what we promised in time.

With the belief, that nothing beats teamwork, a dedicated team of architects, engineers and professionals work with a common objective of offering nothing but the very best.

Live a Peaceful life close **to Nature...**





Bloom Fields Township

@Anantharam Road, Bhongir.

- Site abounding to 150' wide Road
- Just 100 mtrs from Warangal Highway (Industrial Corridor)
- 2kms to Bhongir Town
- 5 mins to **NIMS**
- 10mins to Yadadri and 15mins drive to the Outer Ring Road
- **Dry Port** is Exactly adjacent (100 Mtrs) to the venture

It's really AMAZING & SAFE INVESTMENT.

The only company which can assure you over your investment which is very safe and will fetch you very high returns in future.

Value for money is well defined at **Bloom Fields.**

Plan Showing the proposed Layout in Sy.No.'s 199/F Situated at Anantharam Village, Bhongir Mandal, Yadadri-Bhongir District.

BLOOM FIELDS Township

@Anantharam Road, Bhongir.



Project Highlights

- ✓ HMDA Approved Layout
- ✓ Clear title
- ✓ Layout Designed as per Vaastu
- ✓ 150 ft, 40 ft & 30 ft B.T. Roads
- ✓ Under Ground drainage
- ✓ Water Supply through Over Head Tank
- ✓ Children`s Play Area
- ✓ Fully Developed Landscaped Park
- ✓ Electricity & Street Lights
- ✓ Avenue Plantation
- ✓ Place For Social Infrastructure

Our earnest effort...
...to build your dream...





Locational Advantages

- 👍 15 mins drive Infosys & Raheja IT Park
- 👍 5 mins NIMS
- 👍 100 mtrs from Warangal Highway
- 👍 15 mins Outer Ring road
- 👍 Adjacent to Dry Port
- 👍 Opposite to Collector Office



Location Map

(Not to Scale)



Setting
the Standards...

Dishaa Designs @ 9449501513

Office

H-44, 4th Floor, Hotel Nova Pride Building,
Opp. Toyota Showroom, Chintalkunta,
Hyderabad - 500070
www.ssvpd.com

Contact:

Note: This Brochure is purely a conceptual presentation and not legal offering. The promoters reserve the right to make changes in plan and specifications as deemed fit. Registrations or any other taxes levied by Govt. Agencies have to be borne by plot owners.